

Prepared by\ Return to:
Cyndy Howell, IA Department of Transportation, Right of Way Office, 800 Lincoln Way, Ames, IA 50010, 515-239-1534
Address Tax Statements: Interstate Power and Light Company, 200 First Street S.E., Cedar Rapids, IA 52401

State of Iowa

OFFICE OF THE SECRETARY OF STATE

Patent No. 6092

STATE LAND OFFICE

The **STATE OF IOWA**, subject to conditions listed in this patent, hereby conveys to **Interstate Power and Light Company**, real estate in **Tama County**, Iowa, and more particularly described as follows:

A parcel of land partly in the NW¼ of the SW¼ and partly in the NE¼ of the SW¼, all in Section 22, T83N, R15W of the 5th P.M., now included in and forming a part of the City of Toledo, Tama County, Iowa, identified as Parcel "F" on Plat of Survey, Exhibit "A", attached hereto, which by this reference is made a part hereof, more particularly described as follows:

Commencing at the Center of said Section 22; thence S 00°36'22"E, 500.05 feet on the east line of the NE¼ of the SW¼ of said Section 22; thence S 89°27'24"W, 47.12 feet to the Point of Beginning; thence continuing S 89°27'24"W, 612.67 feet; thence N 00°35'36"W, 129.69 feet; thence S 89°16'39"W, 1745.86 feet; thence southerly 328.41 feet along a 3744.73 foot radius curve, concave easterly, the chord for which bears S 12°50'50"W and has a length of 328.31 feet; thence S 81°10'08"E, 910.33 feet; thence N 77°42'33"E, 1331.10 feet; thence N 77°30'05"E, 225.47 feet; thence N 25°44'39"E, 28.68 feet to the Point of Beginning, containing 17.07 acres.

Direct access between the above described parcel of land and U.S. 30 and the interchange ramp will be prohibited.

This conveyance is subject to all easements of record.

The State retains the right of entry thereon for the purpose of constructing and maintaining the right of way fence. The fence shall be maintained for vehicle access control purposes only. The State will be held blameless and without liability for fencing private property or maintaining the same. The buyer may pasture against said fence at their own peril and the State will be held blameless and without liability for fencing private property or maintaining the same to restrain livestock.

These provisions run with the land and are binding upon buyers, their heirs, successors, and assigns.

This transfer is exempt from transfer tax. Iowa Code Section 428A.2(6).

Declaration of Value Filing is not required, as the State of Iowa is the Grantor and exempt from such filing by Section 428A.1 of the Code of Iowa.

CONDITIONS: Authority and consideration for issuance of this patent are stated in the certificate of the **Right of Way Director of the Iowa Department of Transportation** filed with the State Land Office as provided in *Iowa Code* Section 9G.6. This conveyance is subject to the conditions imposed by *Iowa Code* Sections 306.22, 306.23, 306.24, and 306.25, including the right of a utility association, company or corporation to continue in possession of a right of way in use at the time of the sale.




I, **Terry E. Branstad**, Governor of the State of Iowa, have caused this instrument to be issued and the Great Seal of the State of Iowa to be affixed to it at Des Moines, on this 12th day of May, 2016.


Terry E. Branstad, Governor of Iowa


Paul D. Pate, Iowa Secretary of State

I hereby certify that the foregoing Patent is recorded in Vol. 27 Page 142 in the State Land Office.

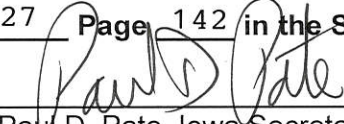
Paul D. Pate, Iowa Secretary of State


IOWA DEPARTMENT OF TRANSPORTATION



PLAT OF SURVEY
EXHIBIT "A"

COUNTY TAMA STATE CONTROL NO. _____
 PROJECT NO. NHSN-30-6(123)--2R-86 PARCEL NO. 323 *Seal*
 SECTION 22 TOWNSHIP 83N RANGE 15W
 ROW - FEE _____ AC, EASE _____ AC, EXCESS - FEE *17.07 AC
 ACQUIRED FROM CHARLENE A. KUBIK

SOLD TO: _____
 COUNTY AUDITOR PARCEL DESIGNATION "F" O-SET 5/8" RE-ROD W/ALUM. CAP #11556
 UNLESS OTHERWISE LABELED.

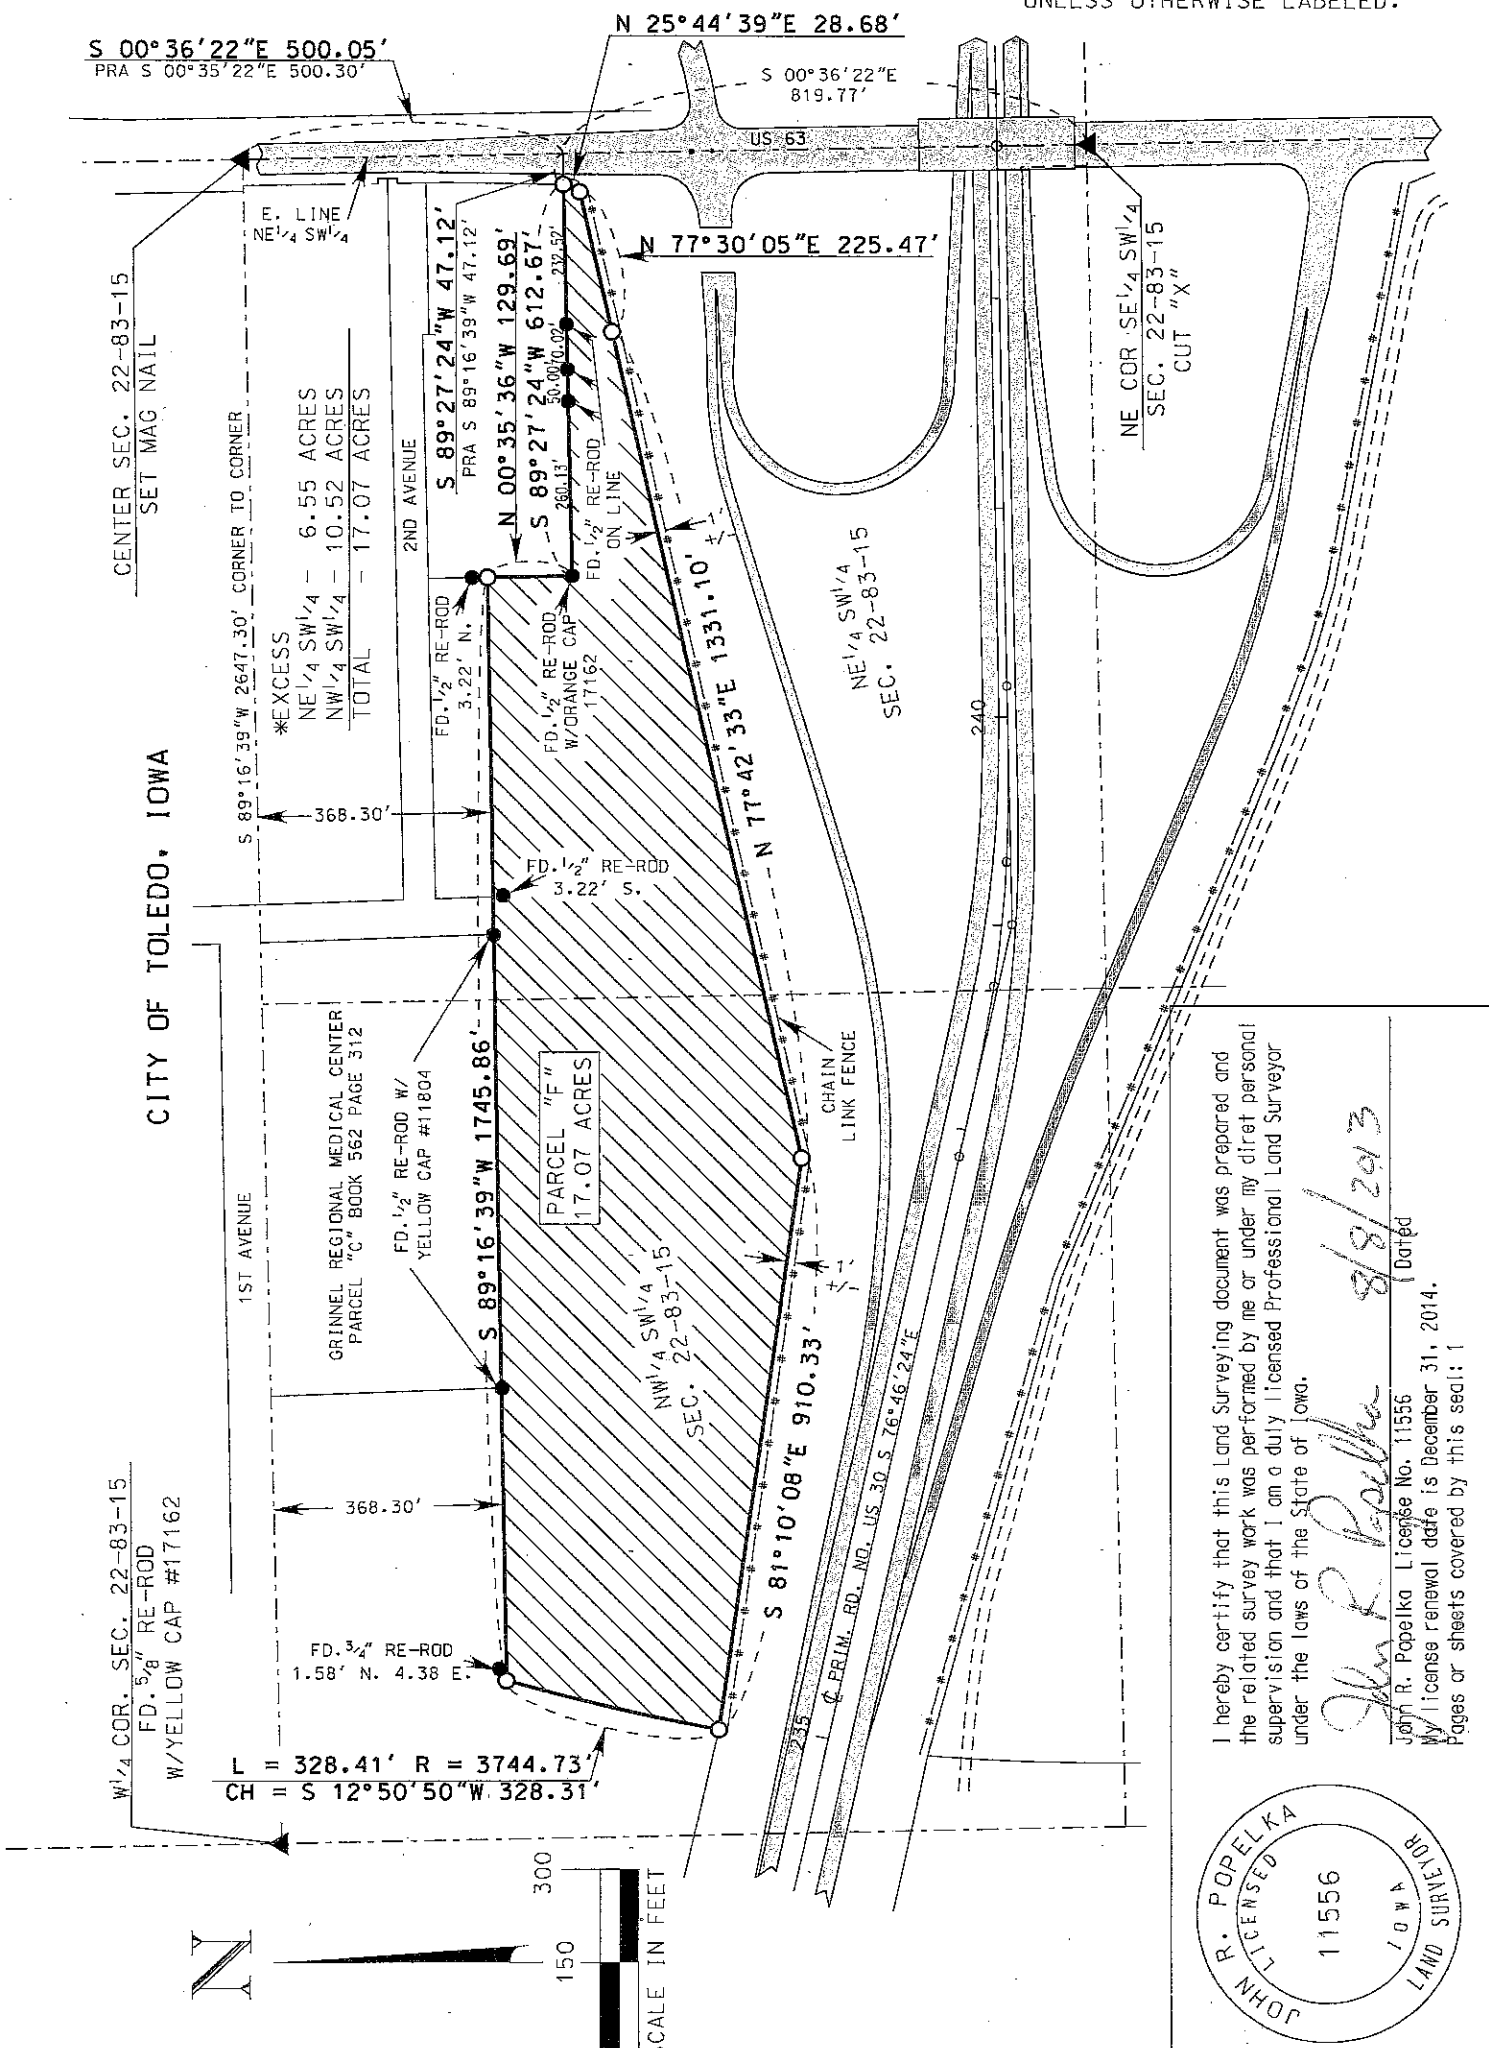

I hereby certify that this Land Surveying document was prepared and the related survey work was performed by me or under my direct personal supervision and that I am a duly licensed Professional Land Surveyor under the laws of the State of Iowa.

John R. Popelka 8/8/2013 (Dated)

John R. Popelka License No. 11556
 My license renewal date is December 31, 2014.
 Pages or sheets covered by this seal: 1

